


## Commercial Site Plan

- Plans should accurately depict the building or unit within the site. Please show any detached storage structures or other buildings on the property, indicate the location of streets, driveways, alley ways, parking areas, landscaped areas, fences, etc.
- Plans should be legible and to some discernible scale with a north facing arrow.
- Provide the square feet of the building or tenant space and unit number if applicable.
- Include owners name and phone number, address or assessors parcel number, name and type of business.

Note: Poorly drawn plans could cause delays and may be rejected.

Please contact Planning staff should you have any questions. **805-875-8275**

**- Please note this is only an EXAMPLE -**

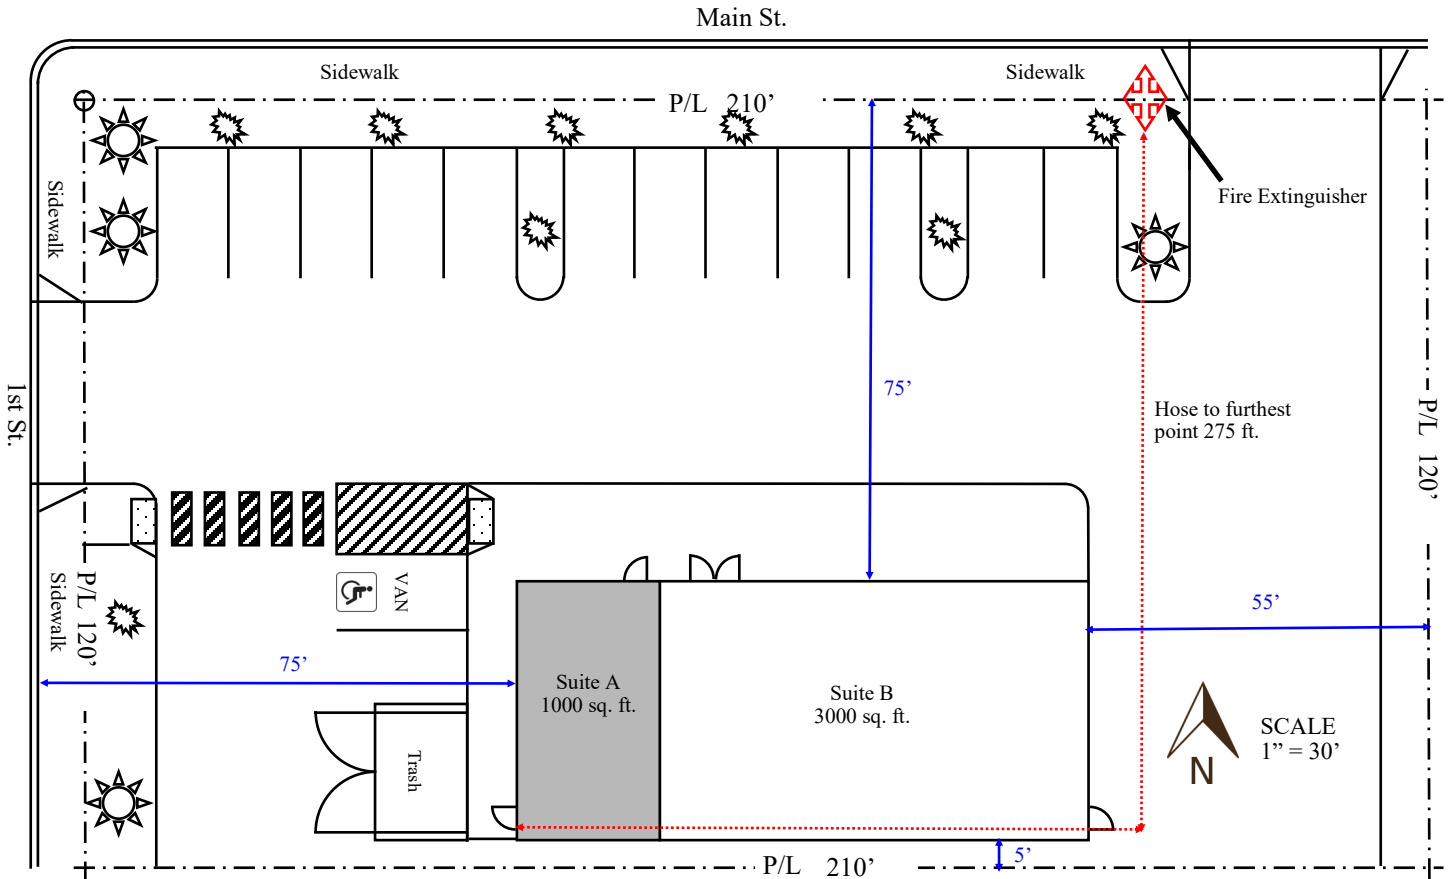

<p>Owners Name Telephone Number Email</p>	<p>General Store Address: 1234 Main St. Suite A</p>	<p>Date: 04/1/2021 Scale: 1" = 30'</p>
---	---	--