





Aerial Photograph & Vicinity Map

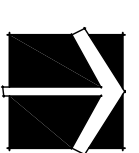


North Scale: nts

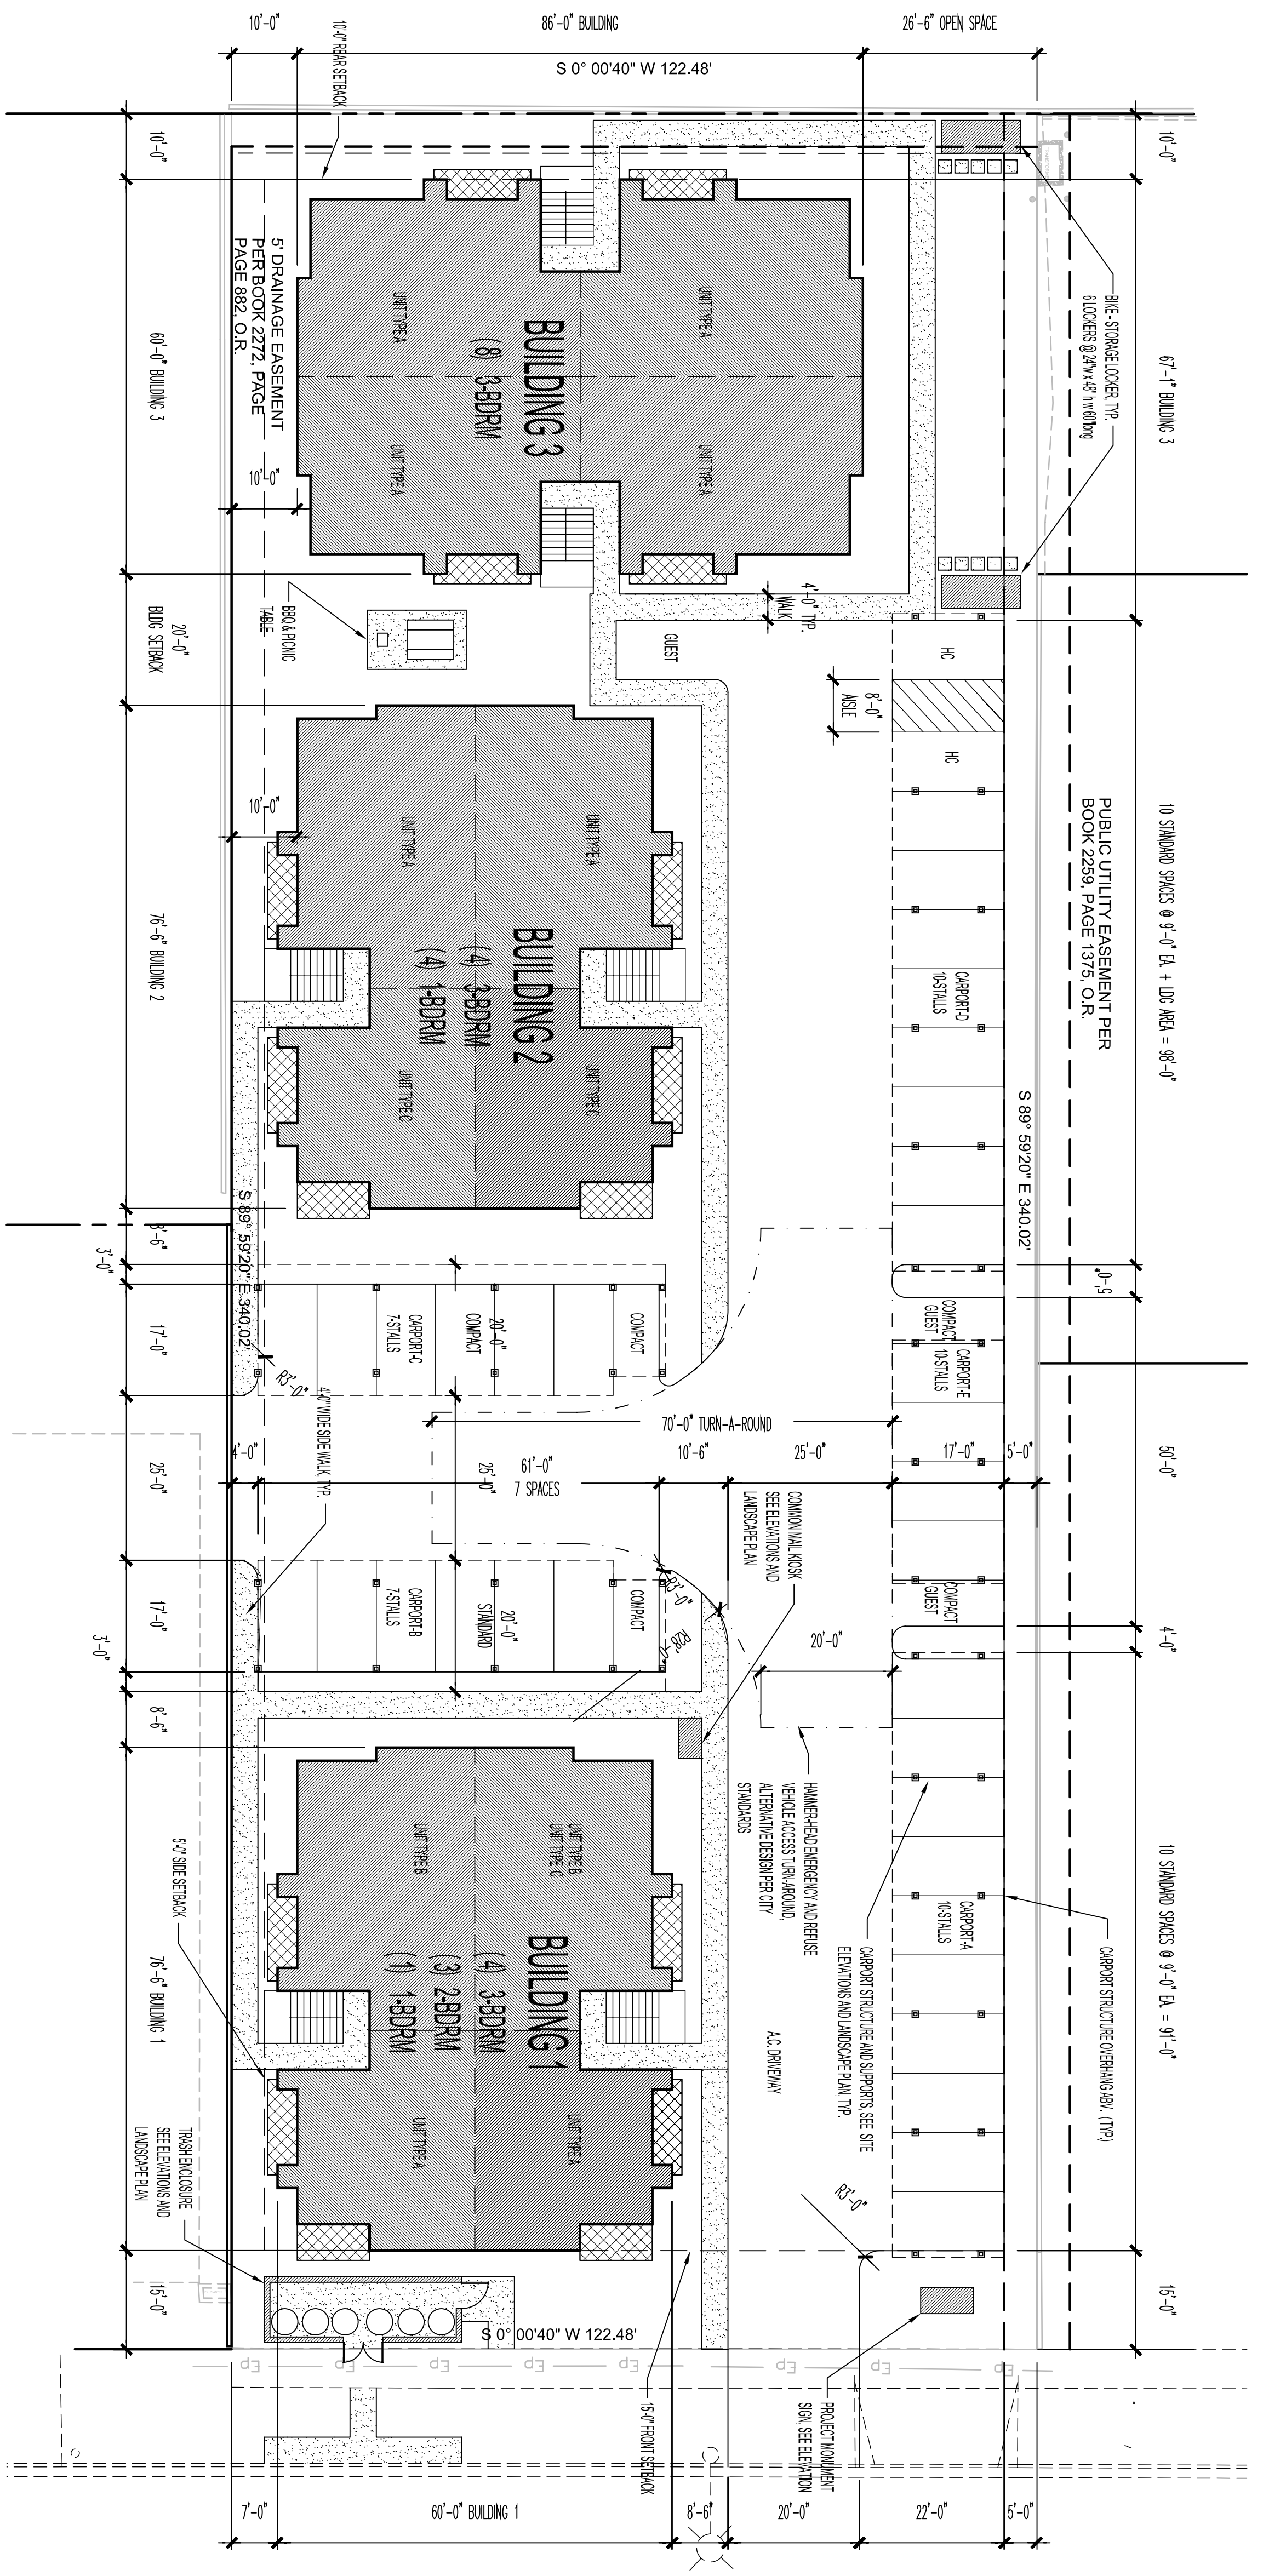

THIRD STREET

PEACH AVENUE

Preliminary Site Development Plan

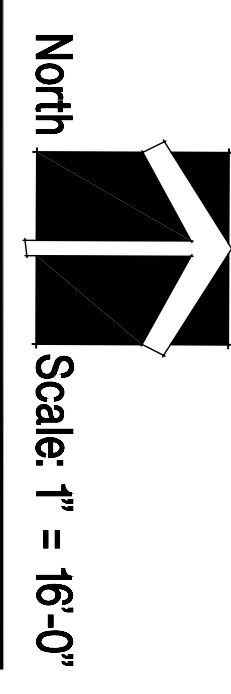

North Scale: 1" = 16'-0"

PM	BI
REVIEW	-
REVIEW	-

JOB# 09-137

*3rd Street Apartments*  
**Planned Unit Development**  
 115 South 3rd Street  
 Lompoc, California

owner of record approve this phase  
 Schematic Design  
 Design Development  
 Construction Documents  
 LGA may proceed with the next phase of drawings



- ⚠ Plan Check Corrections
- ⚠ Plan Check Corrections
- ⚠ Plan Check Corrections

Preliminary Site Development Plan

**LGA**  
 LEONARD GRANT, ARCHITECT  
 LICENSE NUMBER C26973  
 330 JAMES WAY, SUITE 200 PISMO BEACH, CA 93449  
 PH: 805.773.7113 FAX: 805.773.7115