


LOM 623

Lot Line Adjustment


Planning Commission Meeting
September 9, 2020

Project Location

1321/1325 East Hickory Avenue

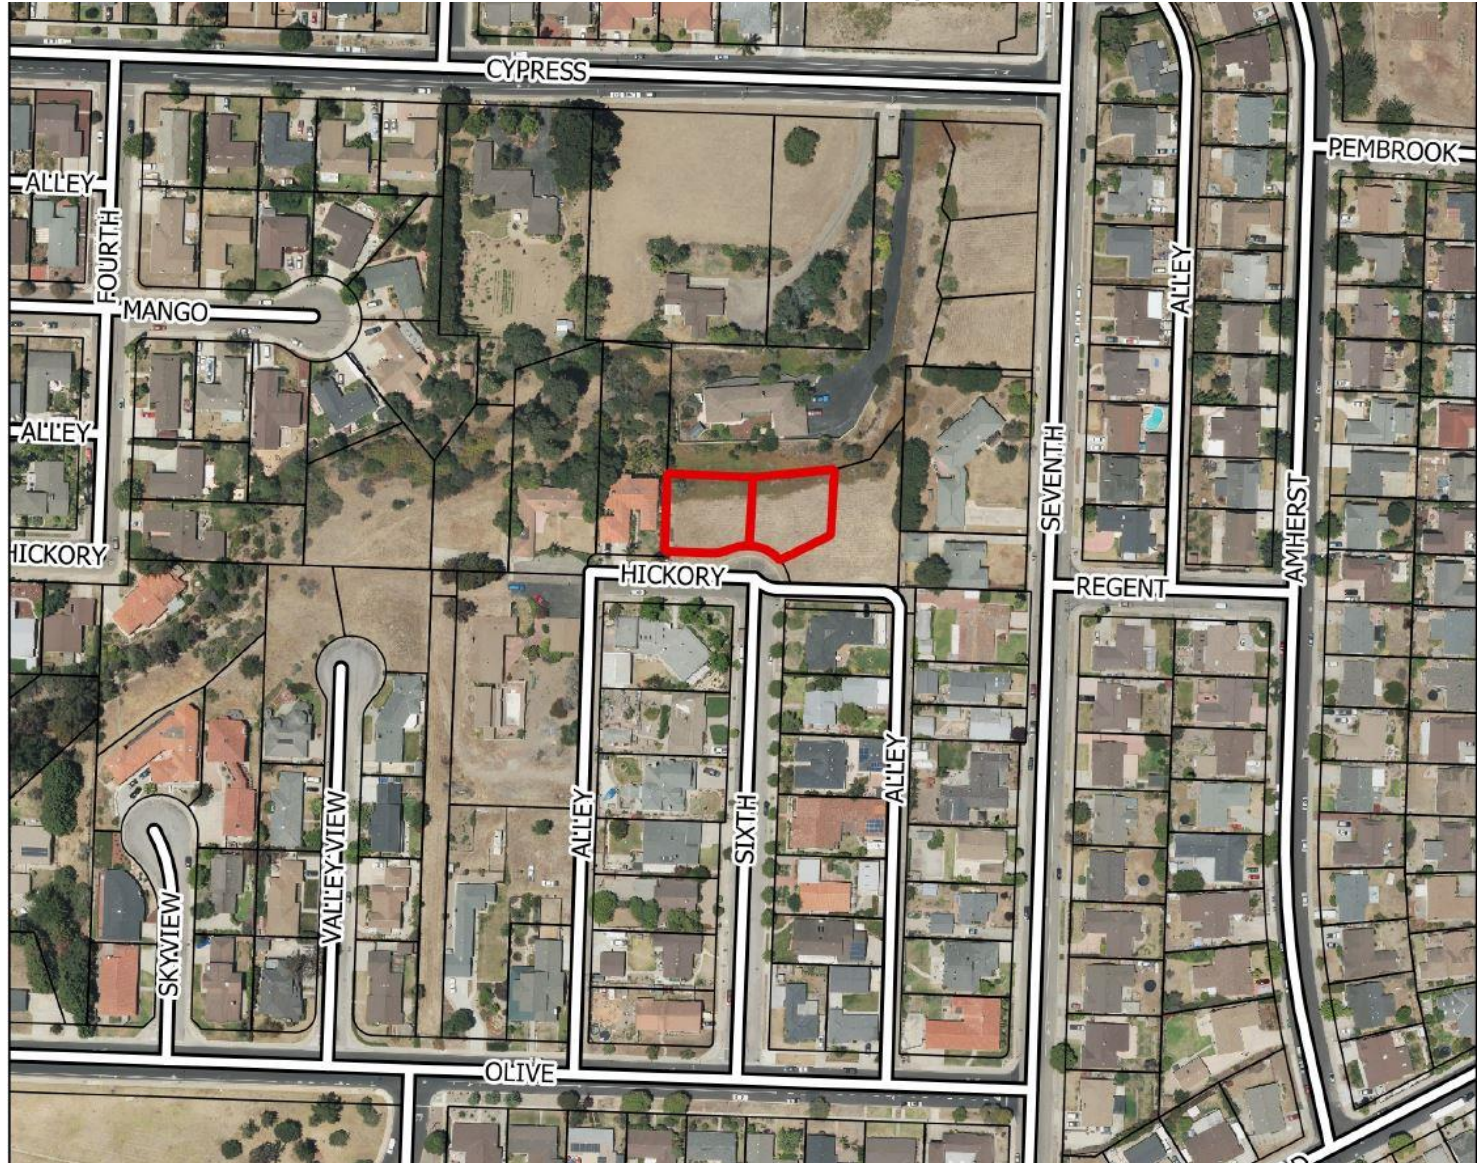

Plan

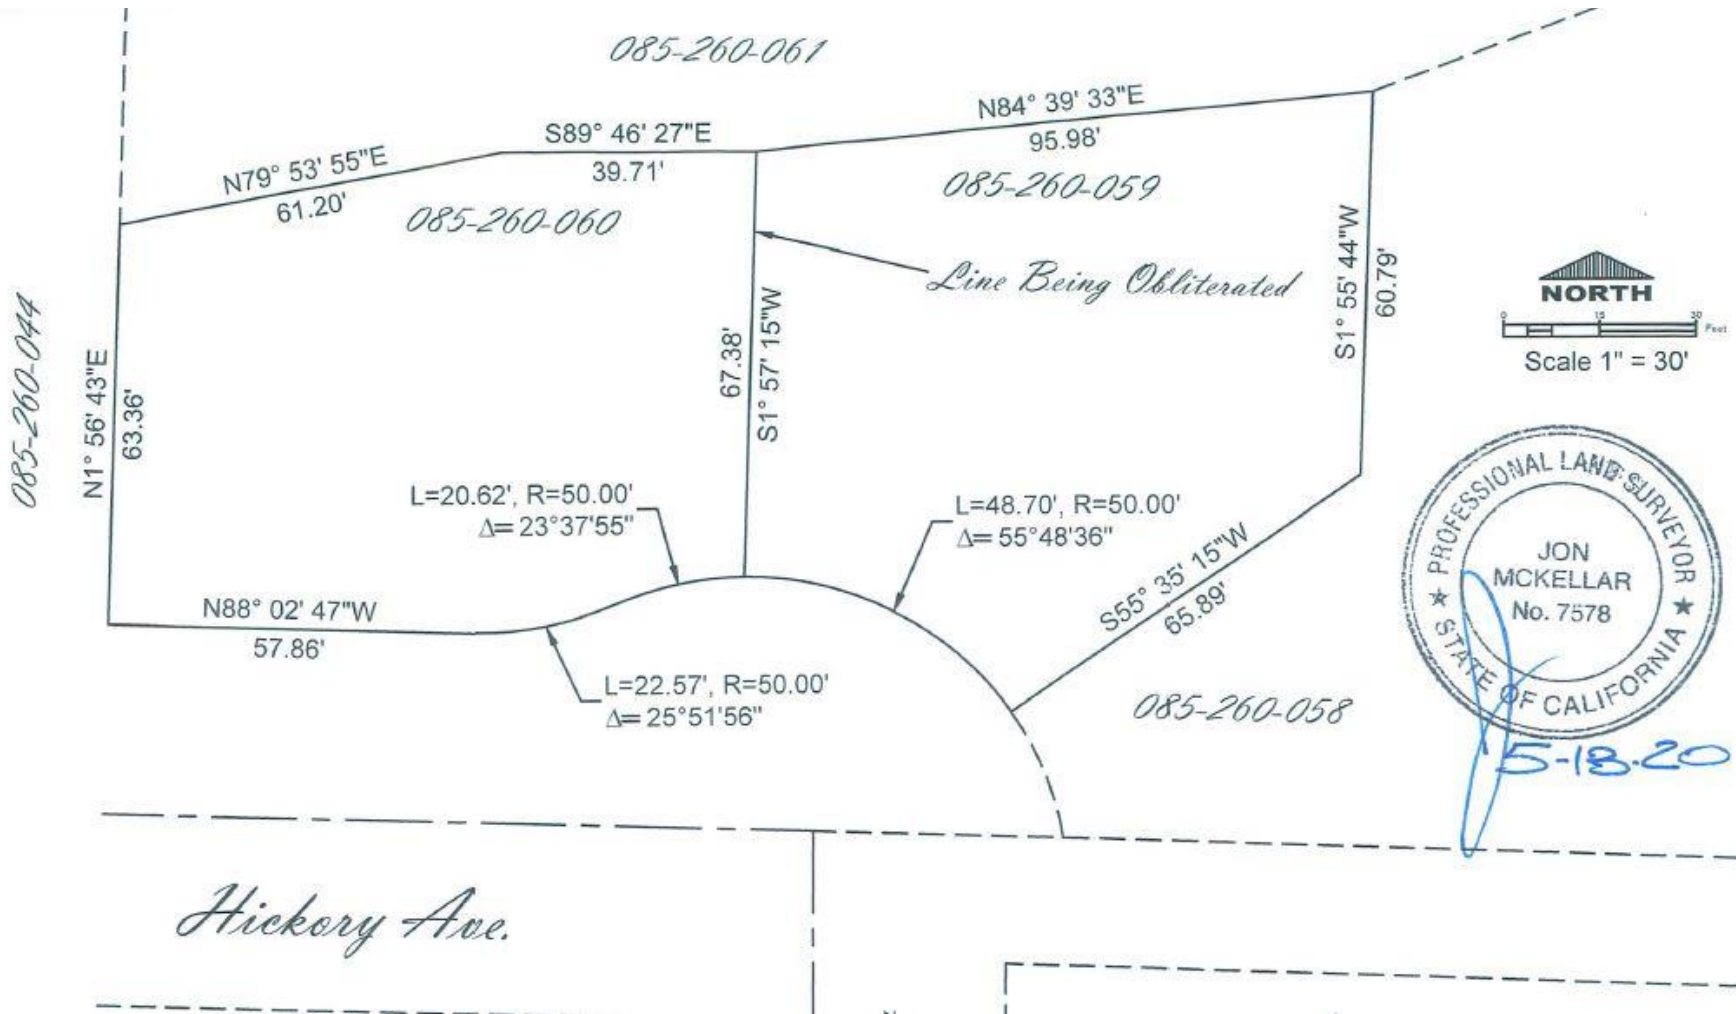

Staff Recommendation

- Adopt Resolution No. 934 (20) based upon the Findings in the Resolution and subject to the attached draft Conditions of Approval

OR

- Provide other direction